


Charlevoix Alano Club
Proposed Addition

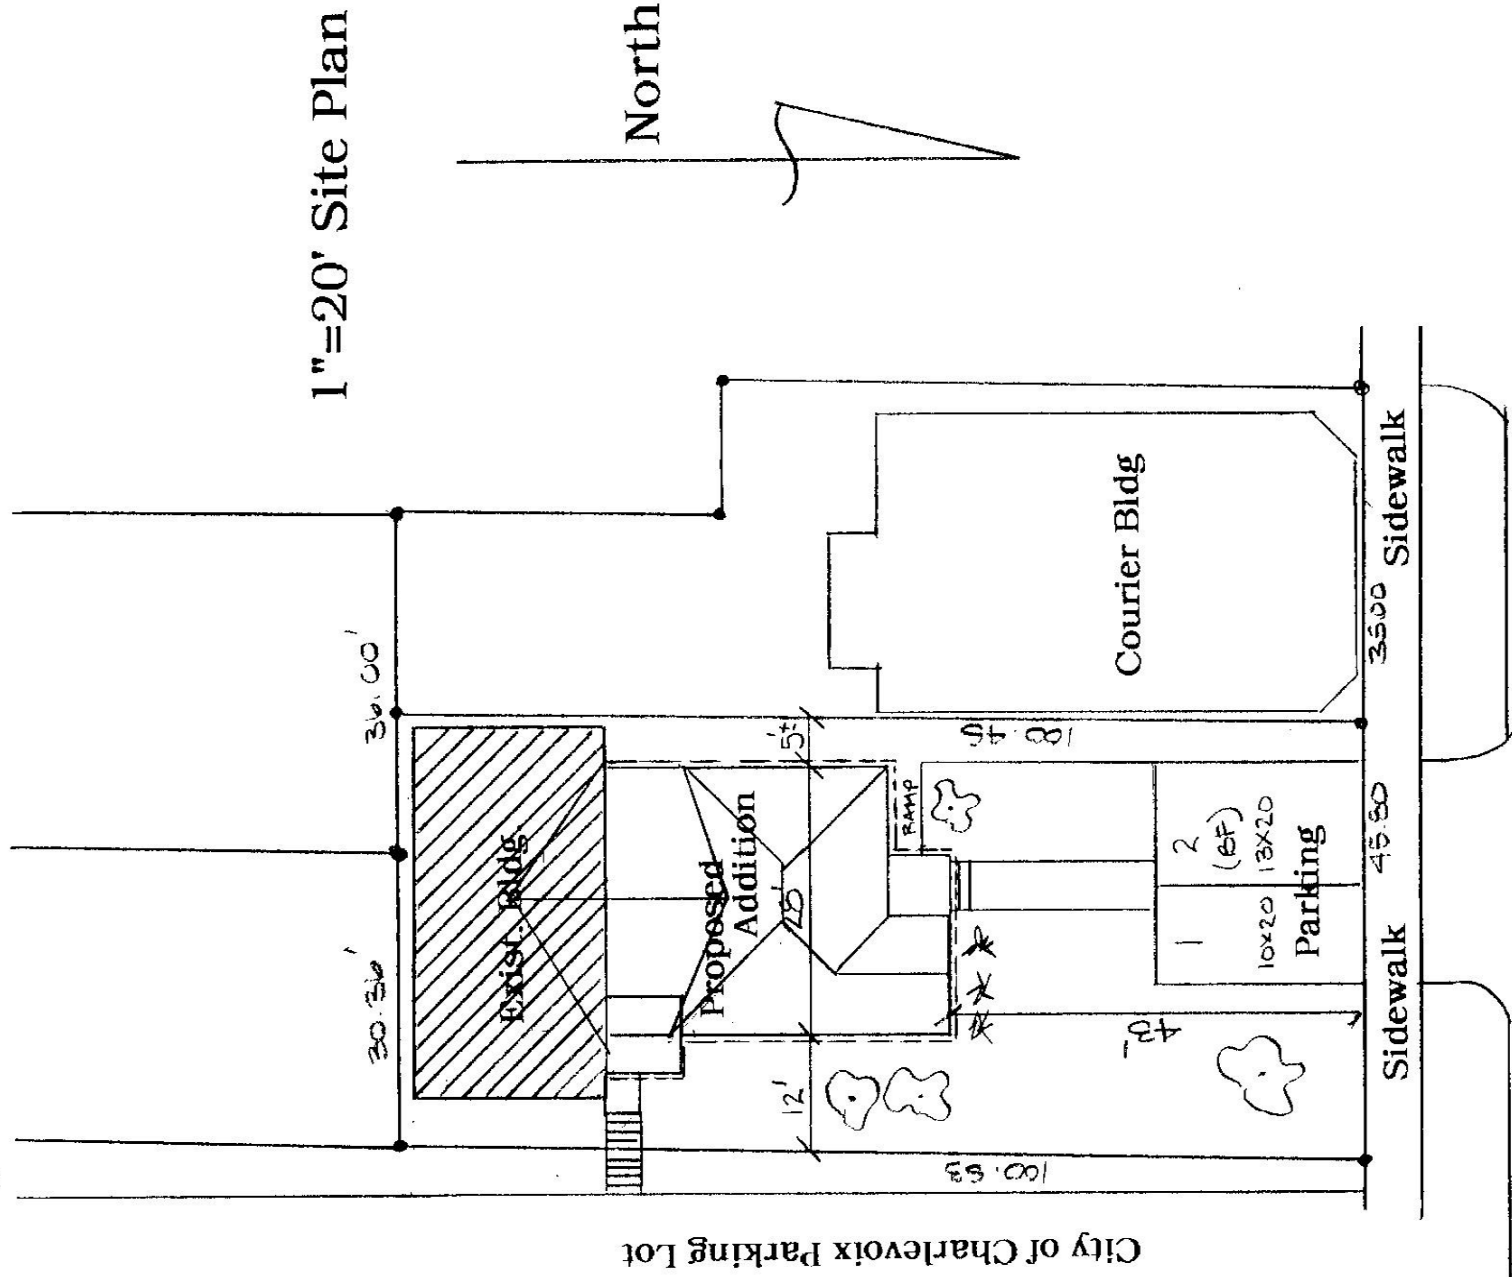

Home Planning & Design, Ltd.

121 Antrim Street

Jodi Alger

231-547-4040